


**BATTENS TO BE KEPT 40MM
AWAY FROM INT. CORNER**

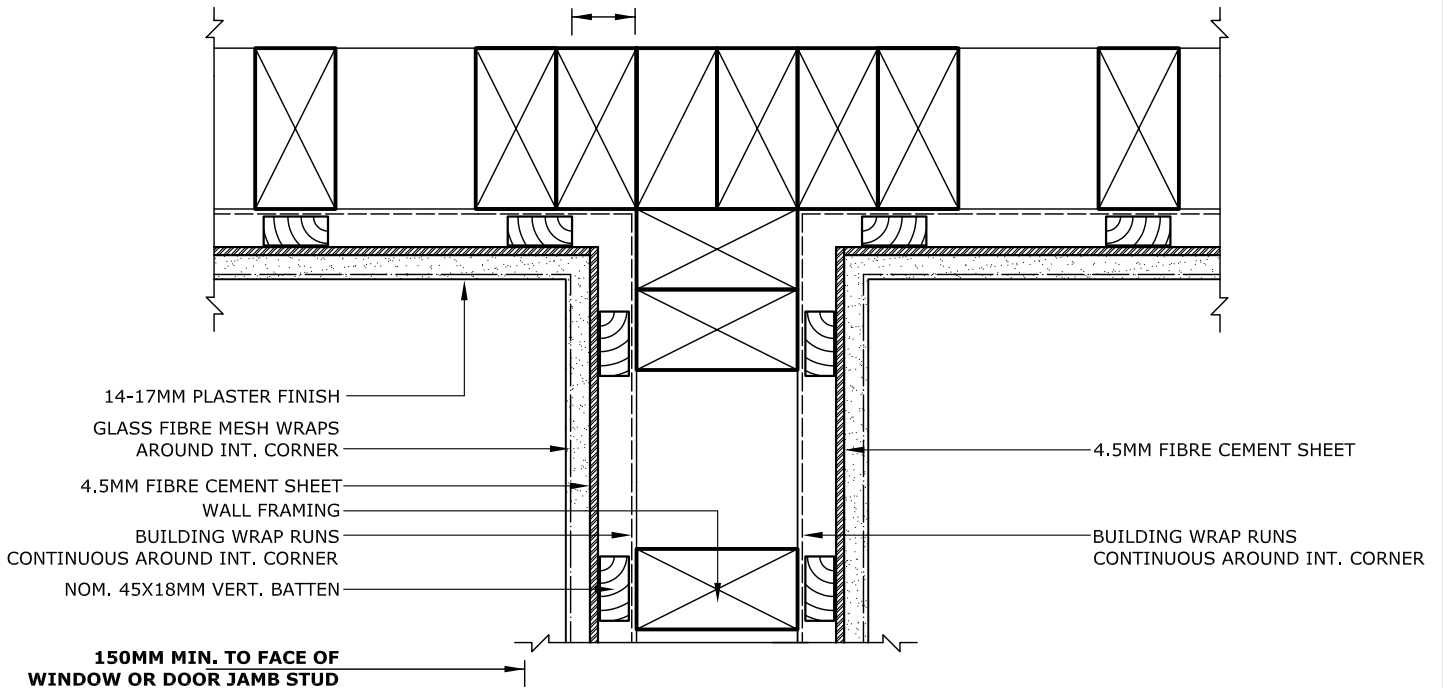

**THIS DETAIL IS FOR ENCLOSED DECK TO
BALUSTRADE JUNCTIONS**