


A Proprietary Waterproofing Membrane Product may need to be applied to block base prior to plaster system application- see substrate manufacturers specs.

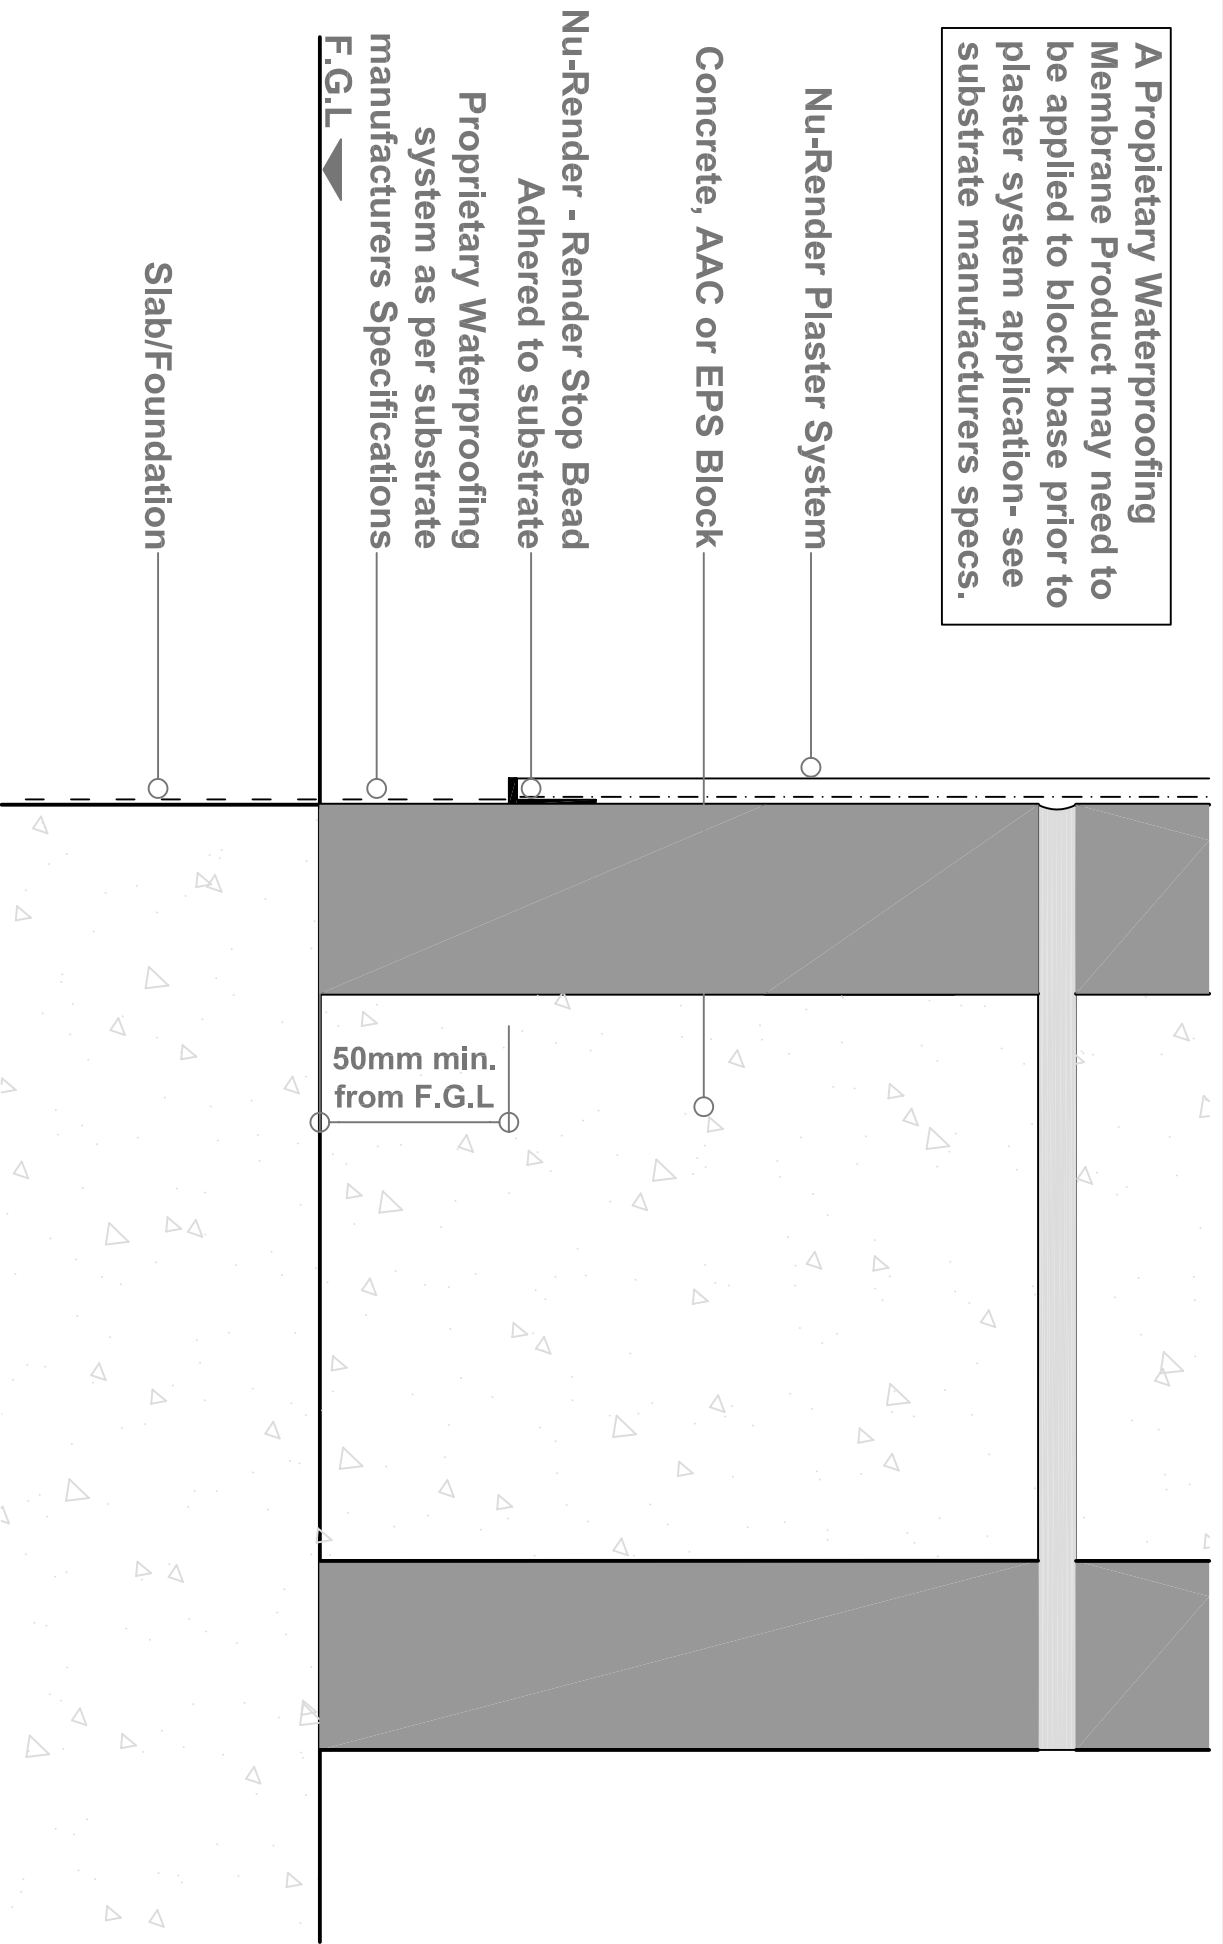

Version 6  
Scale 1:2

FILE NAME:

**BLOCK BASE DETAIL**

**01**